


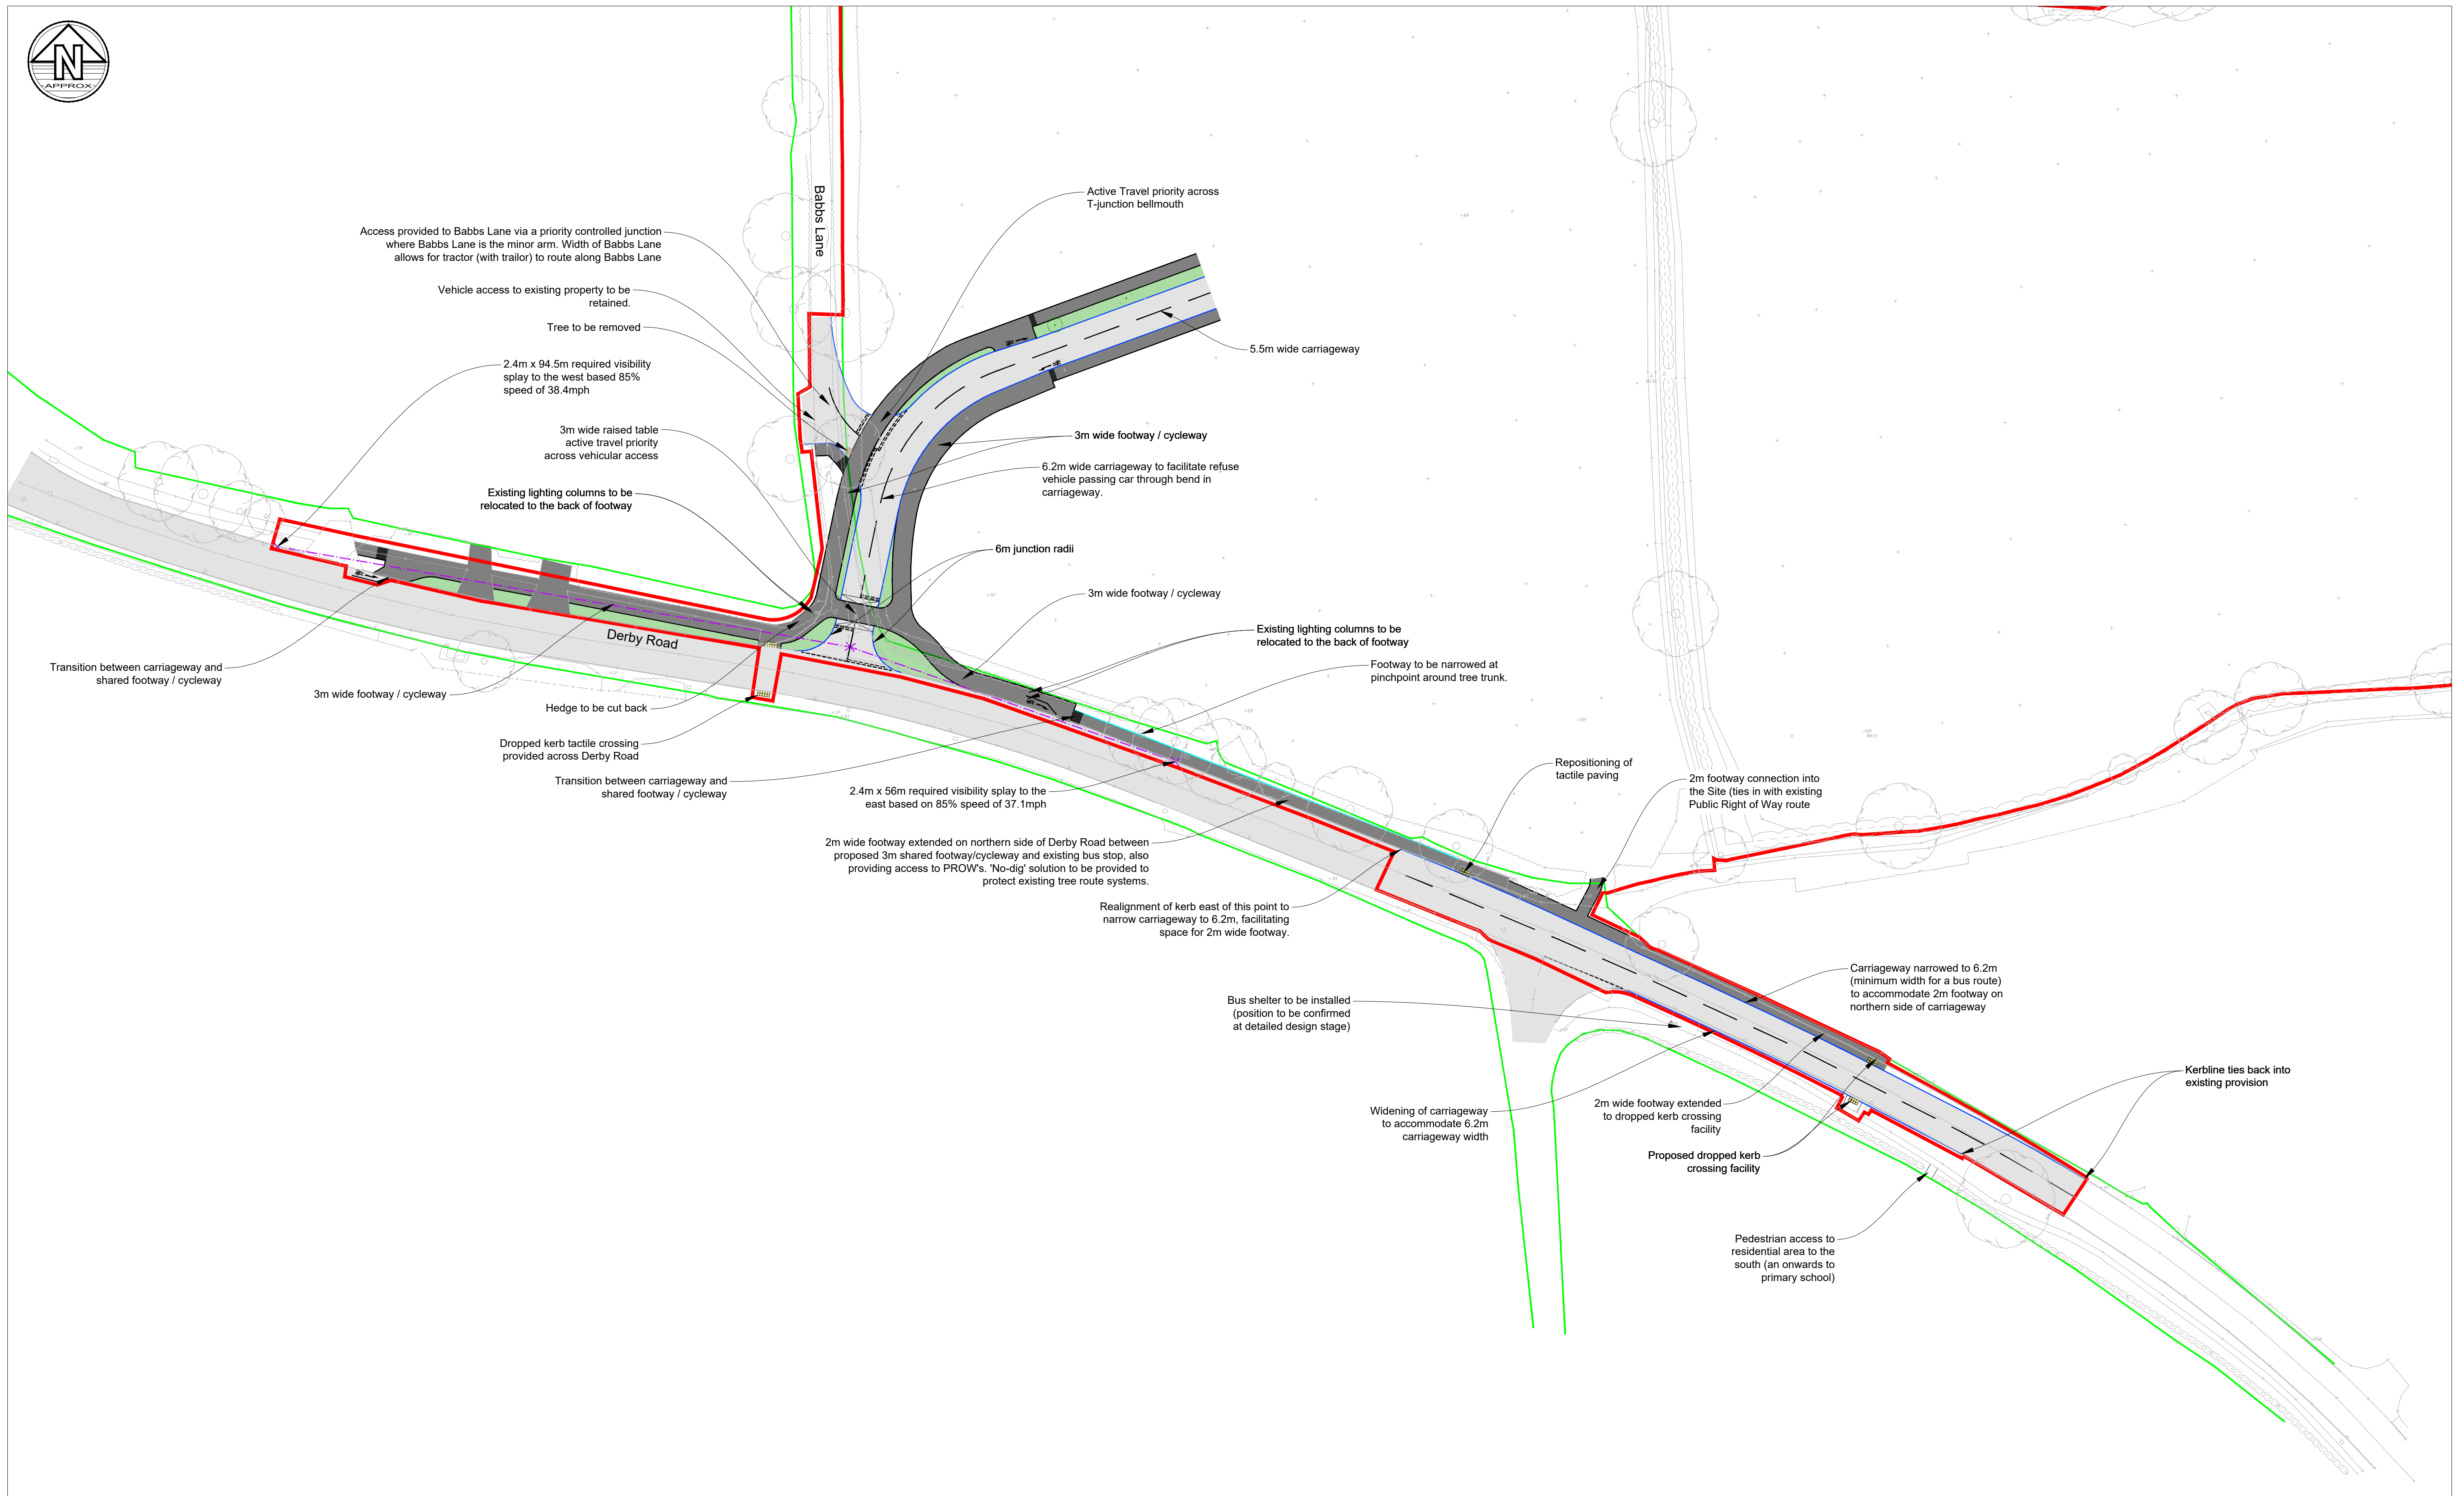

Notes

- Do not scale this drawing. All dimensions must be checked/ verified on site. If in doubt ask.
- This drawing is to be read in conjunction with all relevant architects, engineers and specialists drawings and specifications.
- All dimensions in millimetres unless noted otherwise. All levels in metres unless noted otherwise.
- Any discrepancies noted on site are to be reported to the engineer immediately.

Key Plan



- Site Red Line Boundary
- Indicative Highway Boundary
- Junction Visibility Splay
- Proposed / Realigned Carriageway Kerblines
- 'No-Dig' Solution Section of Proposed Footway

ISSUES & REVISIONS

Rev	Date	Details of issue / revision	Drw	Rev
P1	11.04.25	PRELIMINARY ISSUE	JL	##
P2	01.05.25	FOR ECOLOGY COMMENT	JL	##
P3	07.05.25	UPDATED ACCESS DESIGN	JL	AO
P4	03.07.25	UPDATED RED LINE BOUNDARY	JL	AO
P5	24.07.25	UPDATED RED LINE BOUNDARY	JL	AO



- ☐ Birmingham | 0121 233 3322
 - ☐ Leeds | 0113 233 8000
 - ☐ London | 020 7234 9122
 - ☐ Manchester | 0161 233 4260
 - ☒ Nottingham | 0115 924 1100
- www.bwbconsulting.com

Client

MILLER HOMES

Drawn: J Lindsay

BWB Ref: 232593

Reviewed: A Oakes

Date: 24.07.25

Scale@A1: 1:500

Project Title

DERBY ROAD, DOVERIDGE

Drawing Status

FOR SUBMISSION

Drawing Title

SITE ACCESS DESIGN

Project - Originator - Zone - Level - Type - Role - Number

DRD-BWB-GEN-XX-DR-TR-102

Status

S2

Rev

P5